

45-MAHONIA REPENS
CREEPING MAHONIA

59-SARCOCOCCA HOOKERIANA VAR. HUMILIS
HIMALAYAN SWEET BOX

15-MAHONIA REPENS
CREEPING MAHONIA

25-FOTHERGILLA 'MOUNT AIRY'
DWARF FOTHERGILLA

9 BIKE RACKS
2 BIKES PER RACK


43- PEROVSKIA ATRIPLICIFOLIA 'BLUE SPIRE'
'BLUE SPIRE' RUSSIAN SAGE

SLATESCAPE


29- ACHILLEA X 'MOONSHINE'
MOONSHINE YARROW

27.1'


4' x 2.6'

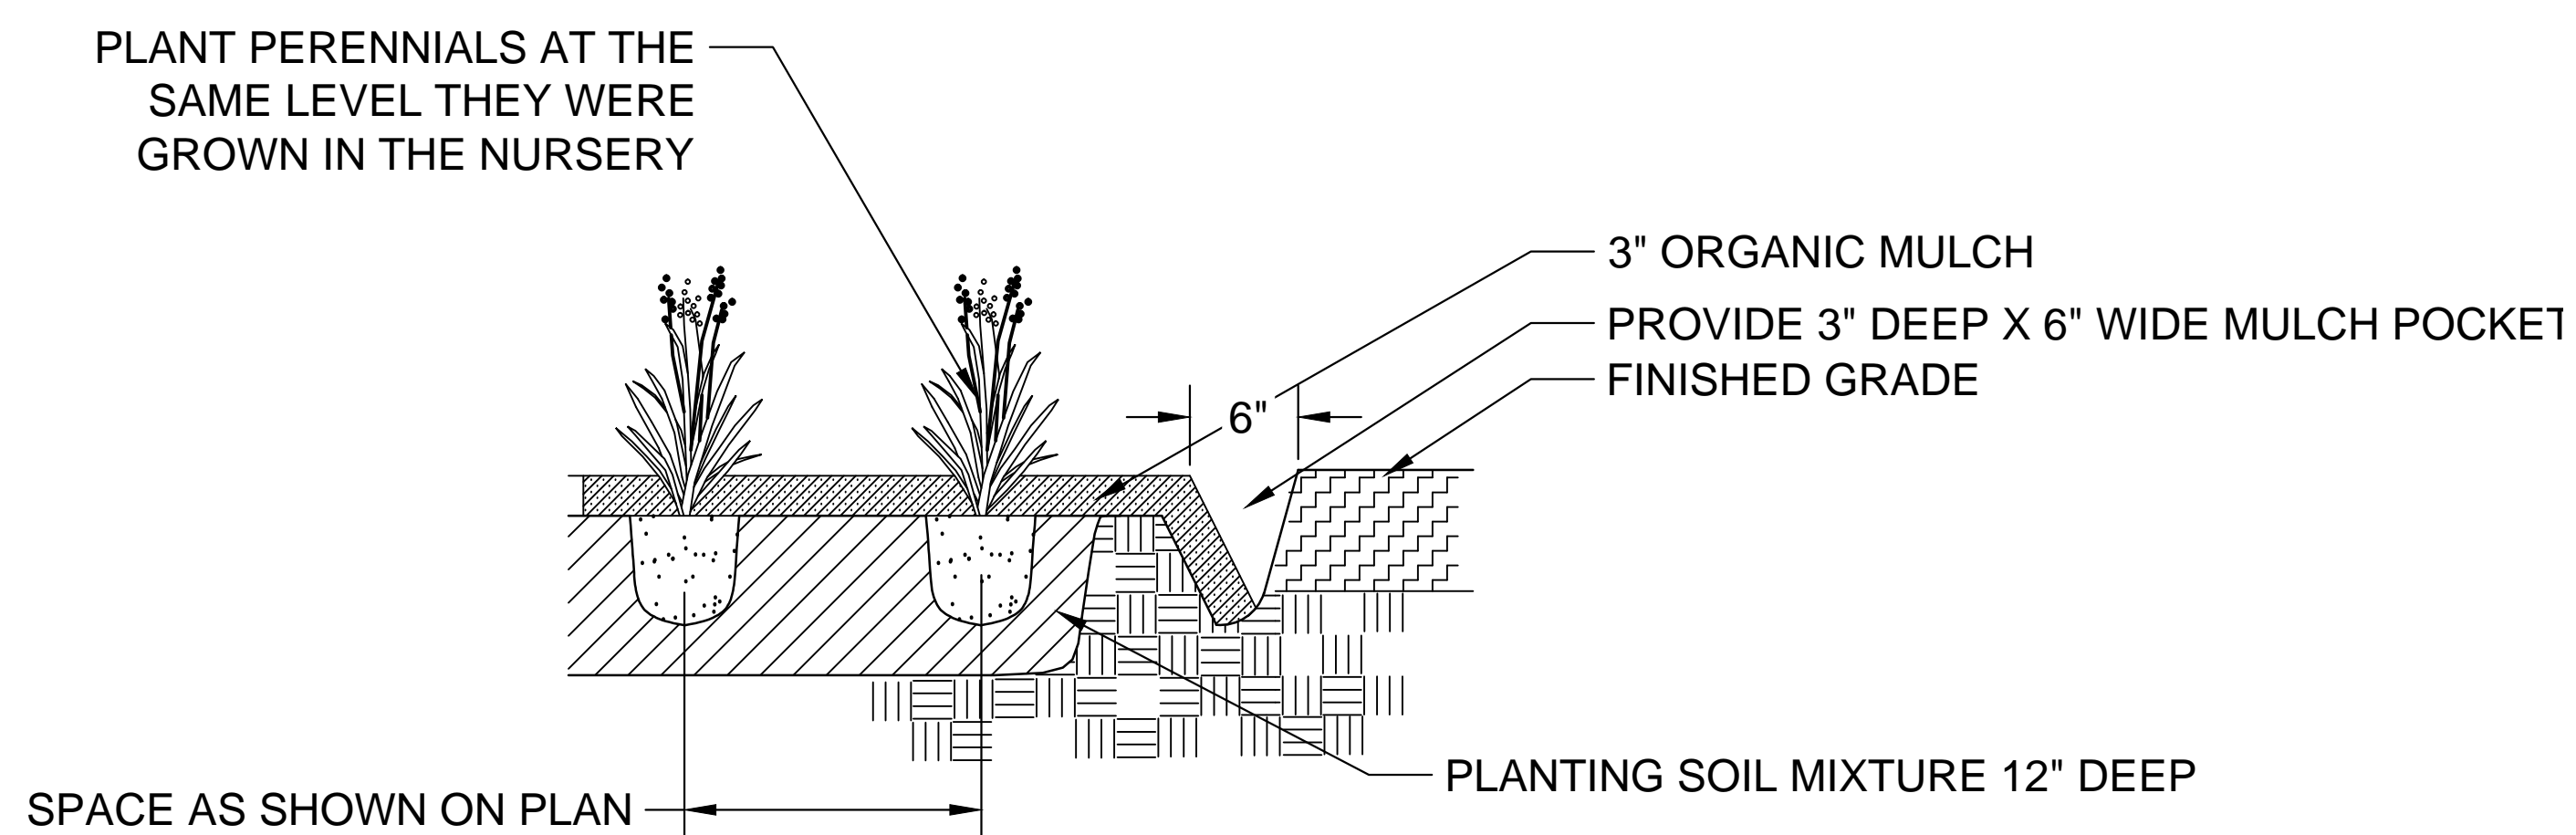


PLANTING DETAIL
NOT TO SCALE

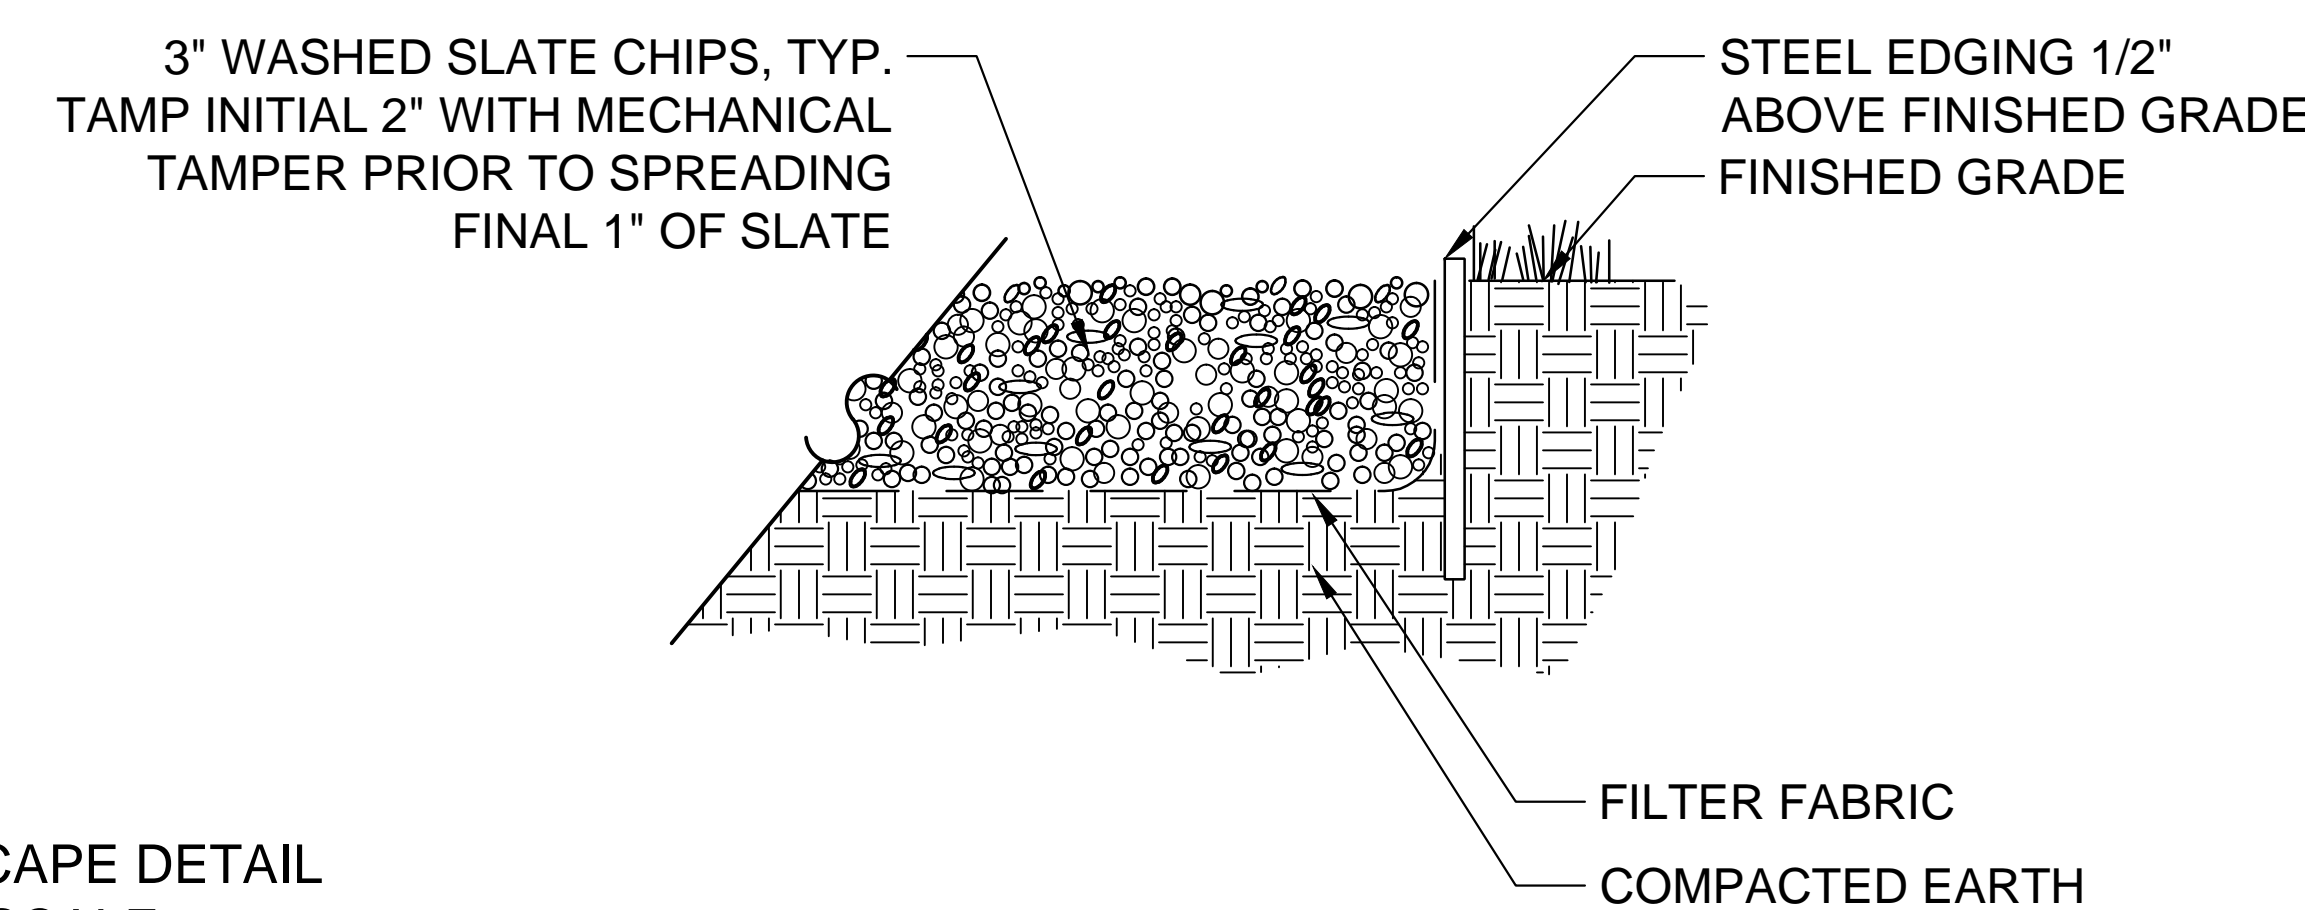


SLATESCAPE DETAIL
NOT TO SCALE

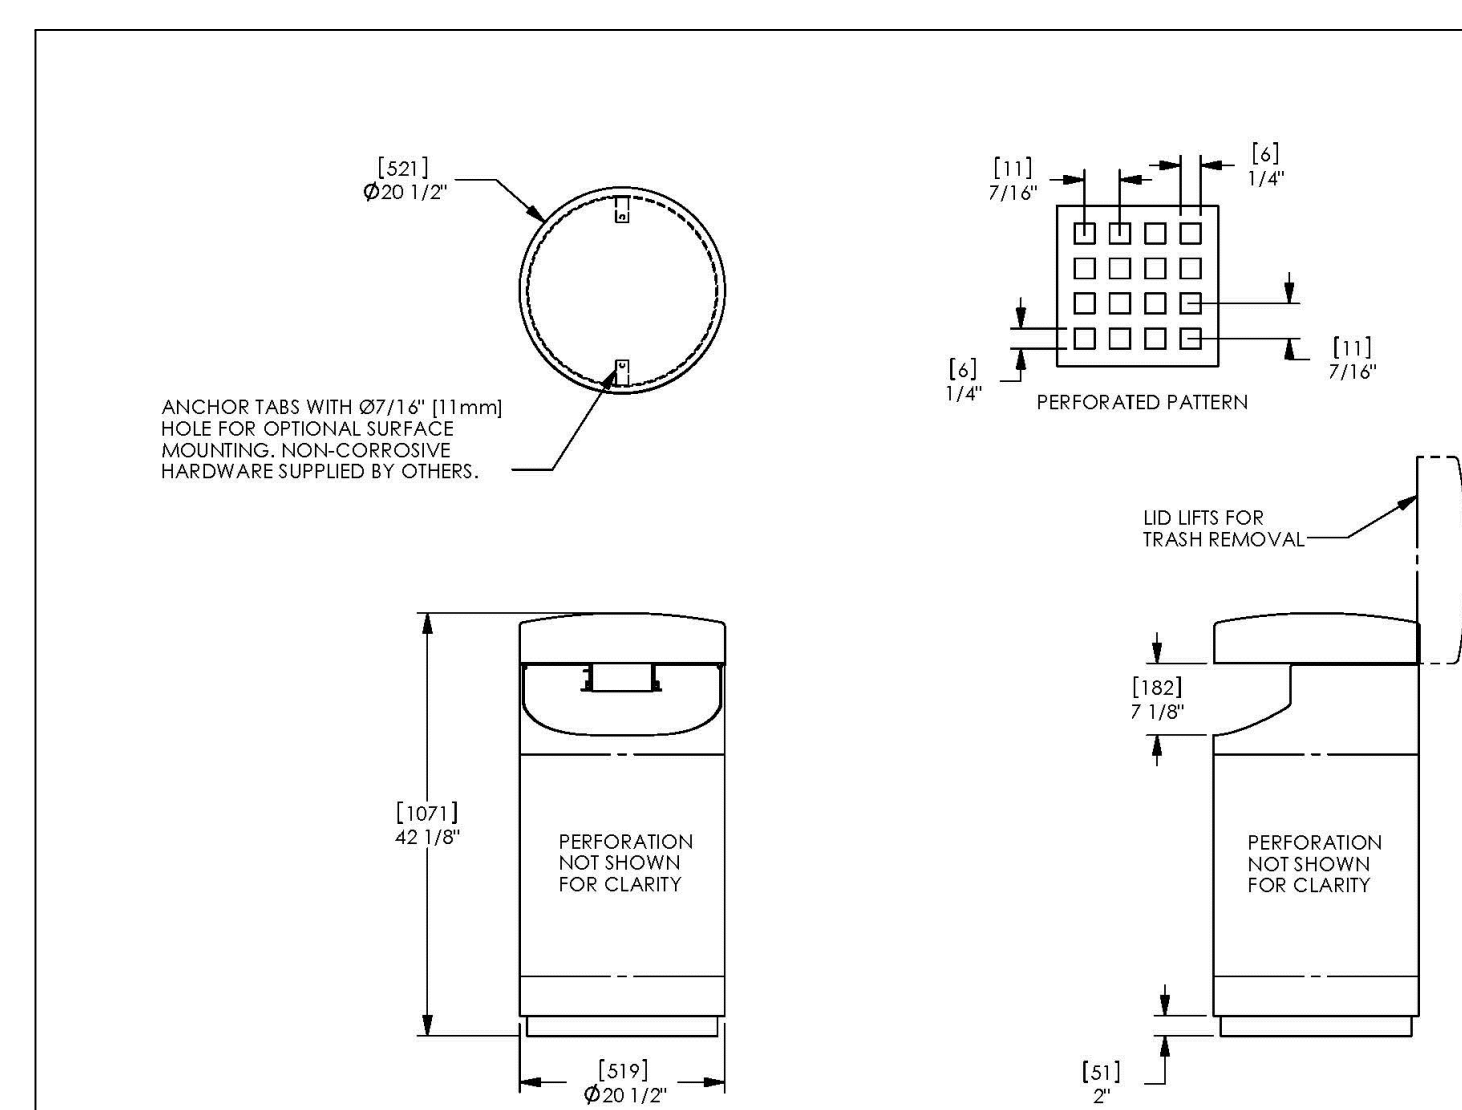


LITTER RECEPTACLE (BASIS OF DESIGN)
NOT TO SCALE

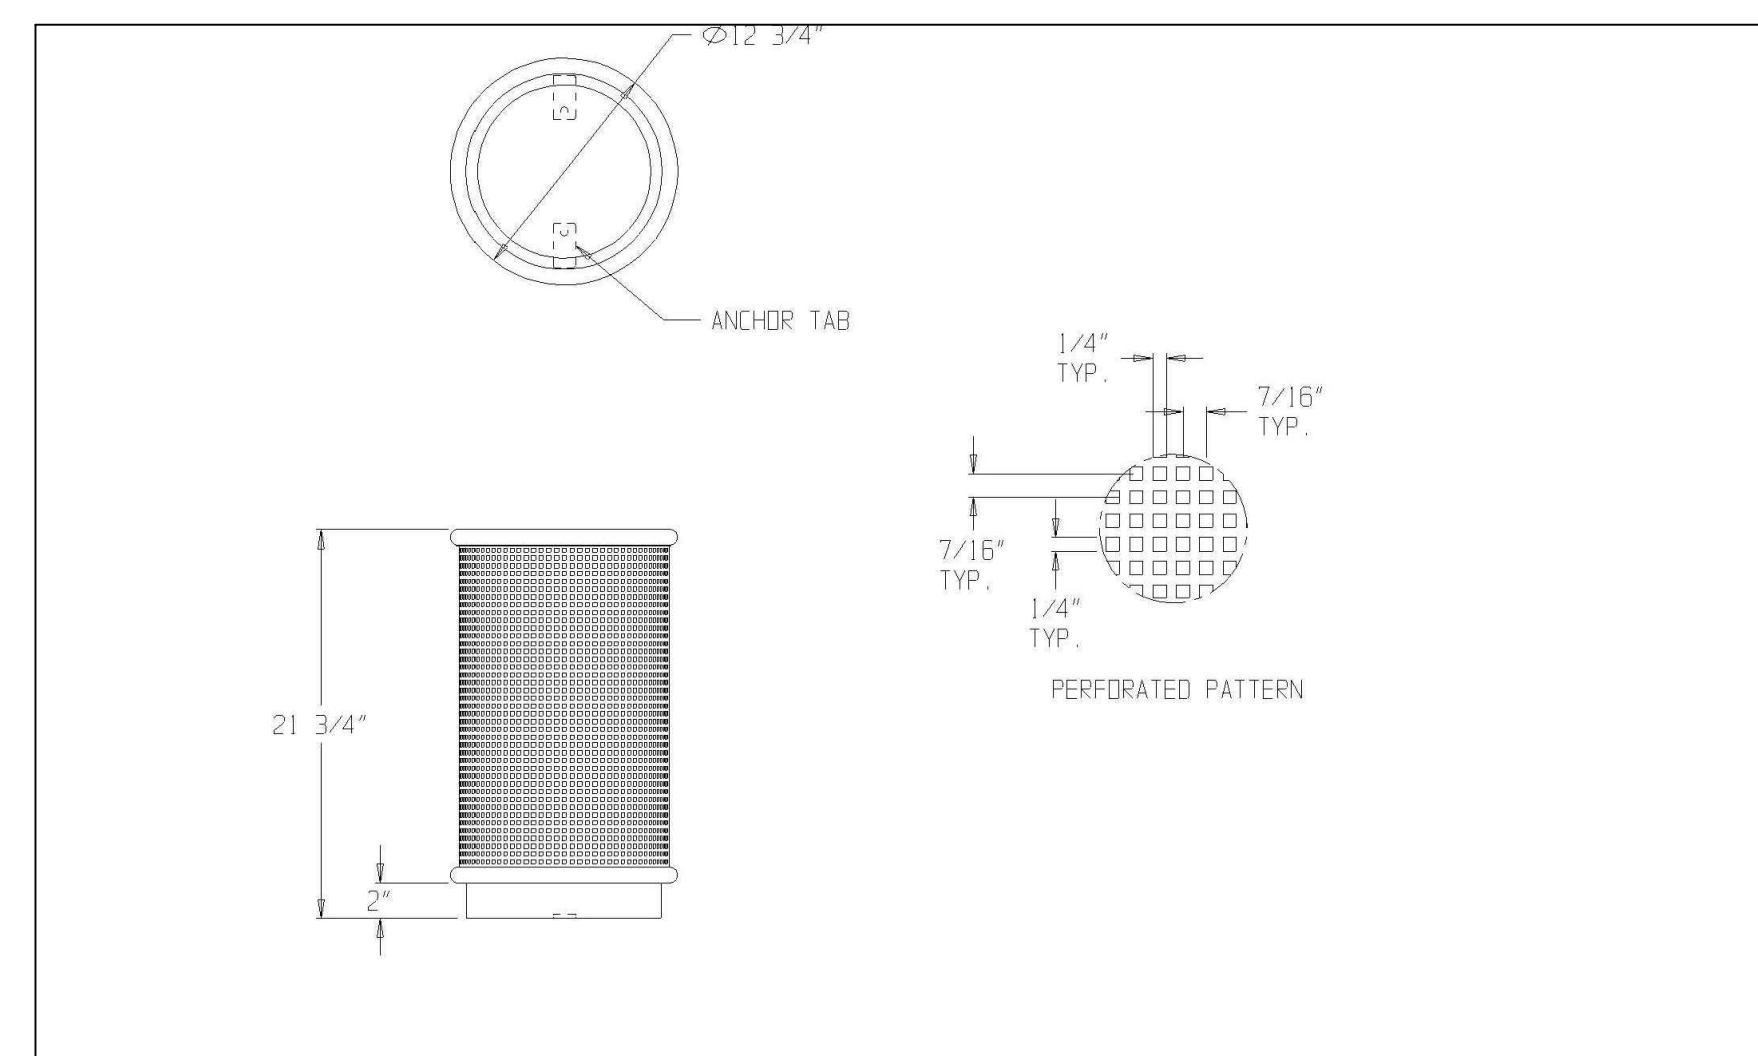

ASH URN (BASIS OF DESIGN)
NOT TO SCALE

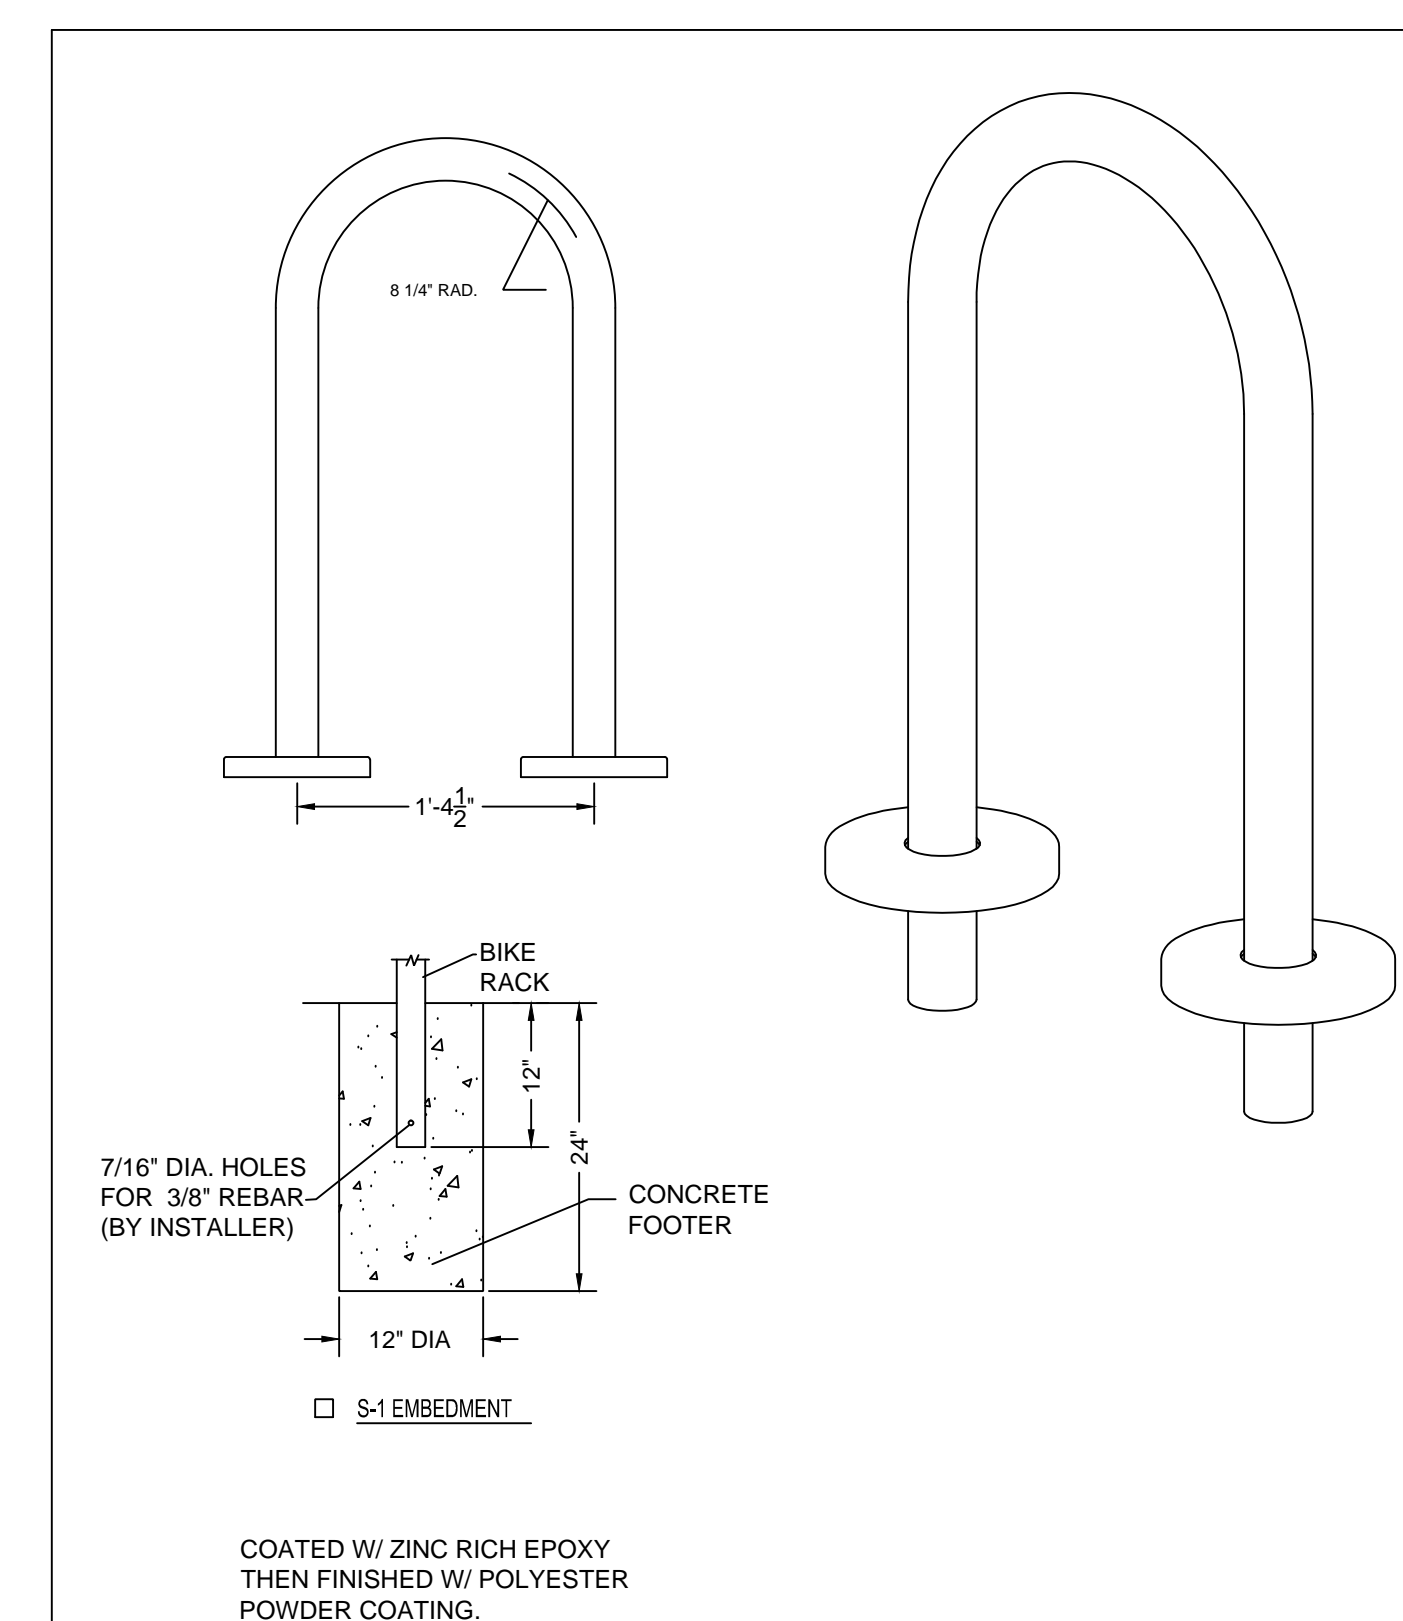

BIKE RACK DETAIL (BASIS OF DESIGN)
NOT TO SCALE

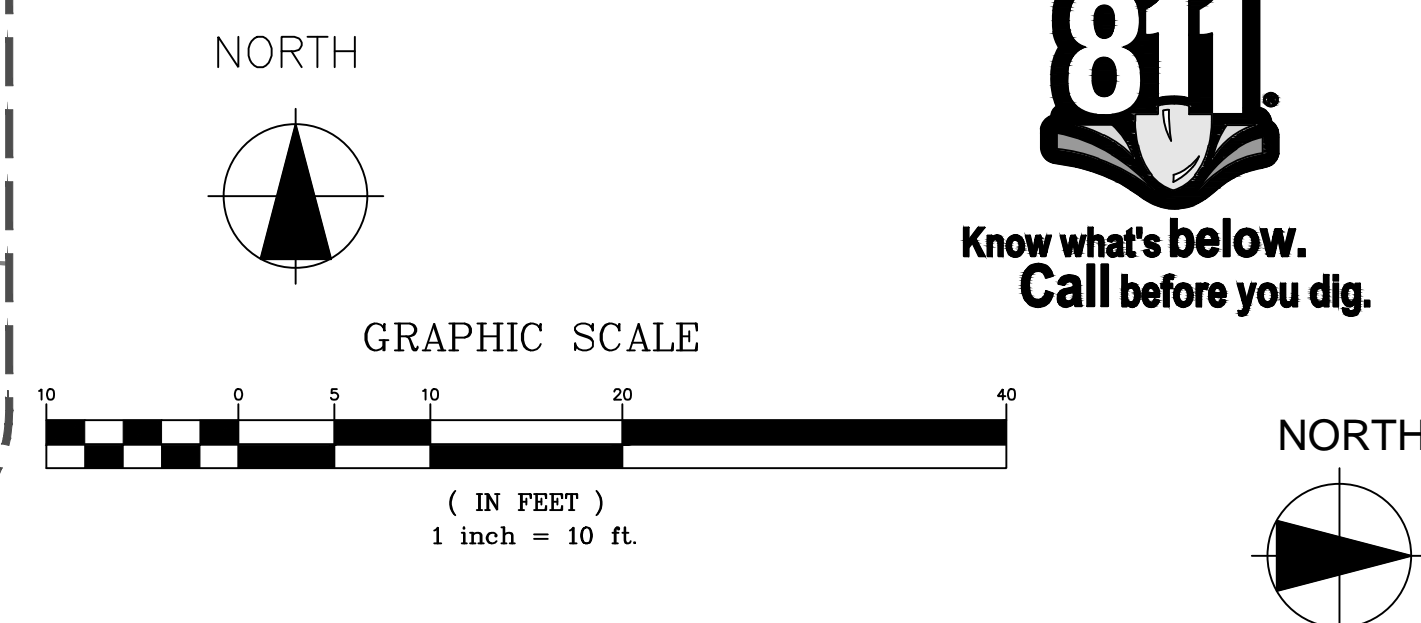



Hartsfield-Jackson
Atlanta International Airport




HEERY INTERNATIONAL, INC.
999 PEACHTREE STREET, NE
ATLANTA, GA 30309
PHONE: 404.419.9190
FAX: 404.946.2017

MATRIX 3D
44 BROAD STREET
ATLANTA, GA 30303
PHONE: 404.522.3333
FAX: 404.522.3875

STEVENS & WILKINSON, INC.
100 PEACHTREE STREET NW, SUITE 2500
ATLANTA, GA 30303
PHONE: 404.522.8368
FAX: 404.521.6204

SOUTHEASTERN ENGINEERING, INC. (SE)
2470 SANDY PLAINS ROAD
MARIETTA, GA 30066
PHONE: 770.321.3936
FAX: 770.321.3935

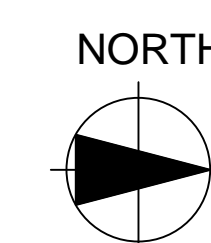

NO.	DATE	BY	REVISION
-----	------	----	----------

AIR CARGO BUILDING C

LANDSCAPE PLAN

[illegible]

DATE: 11/25/2014

SCALE:
1" = 40'

SHEET NO.

L 2.1.1

SE